


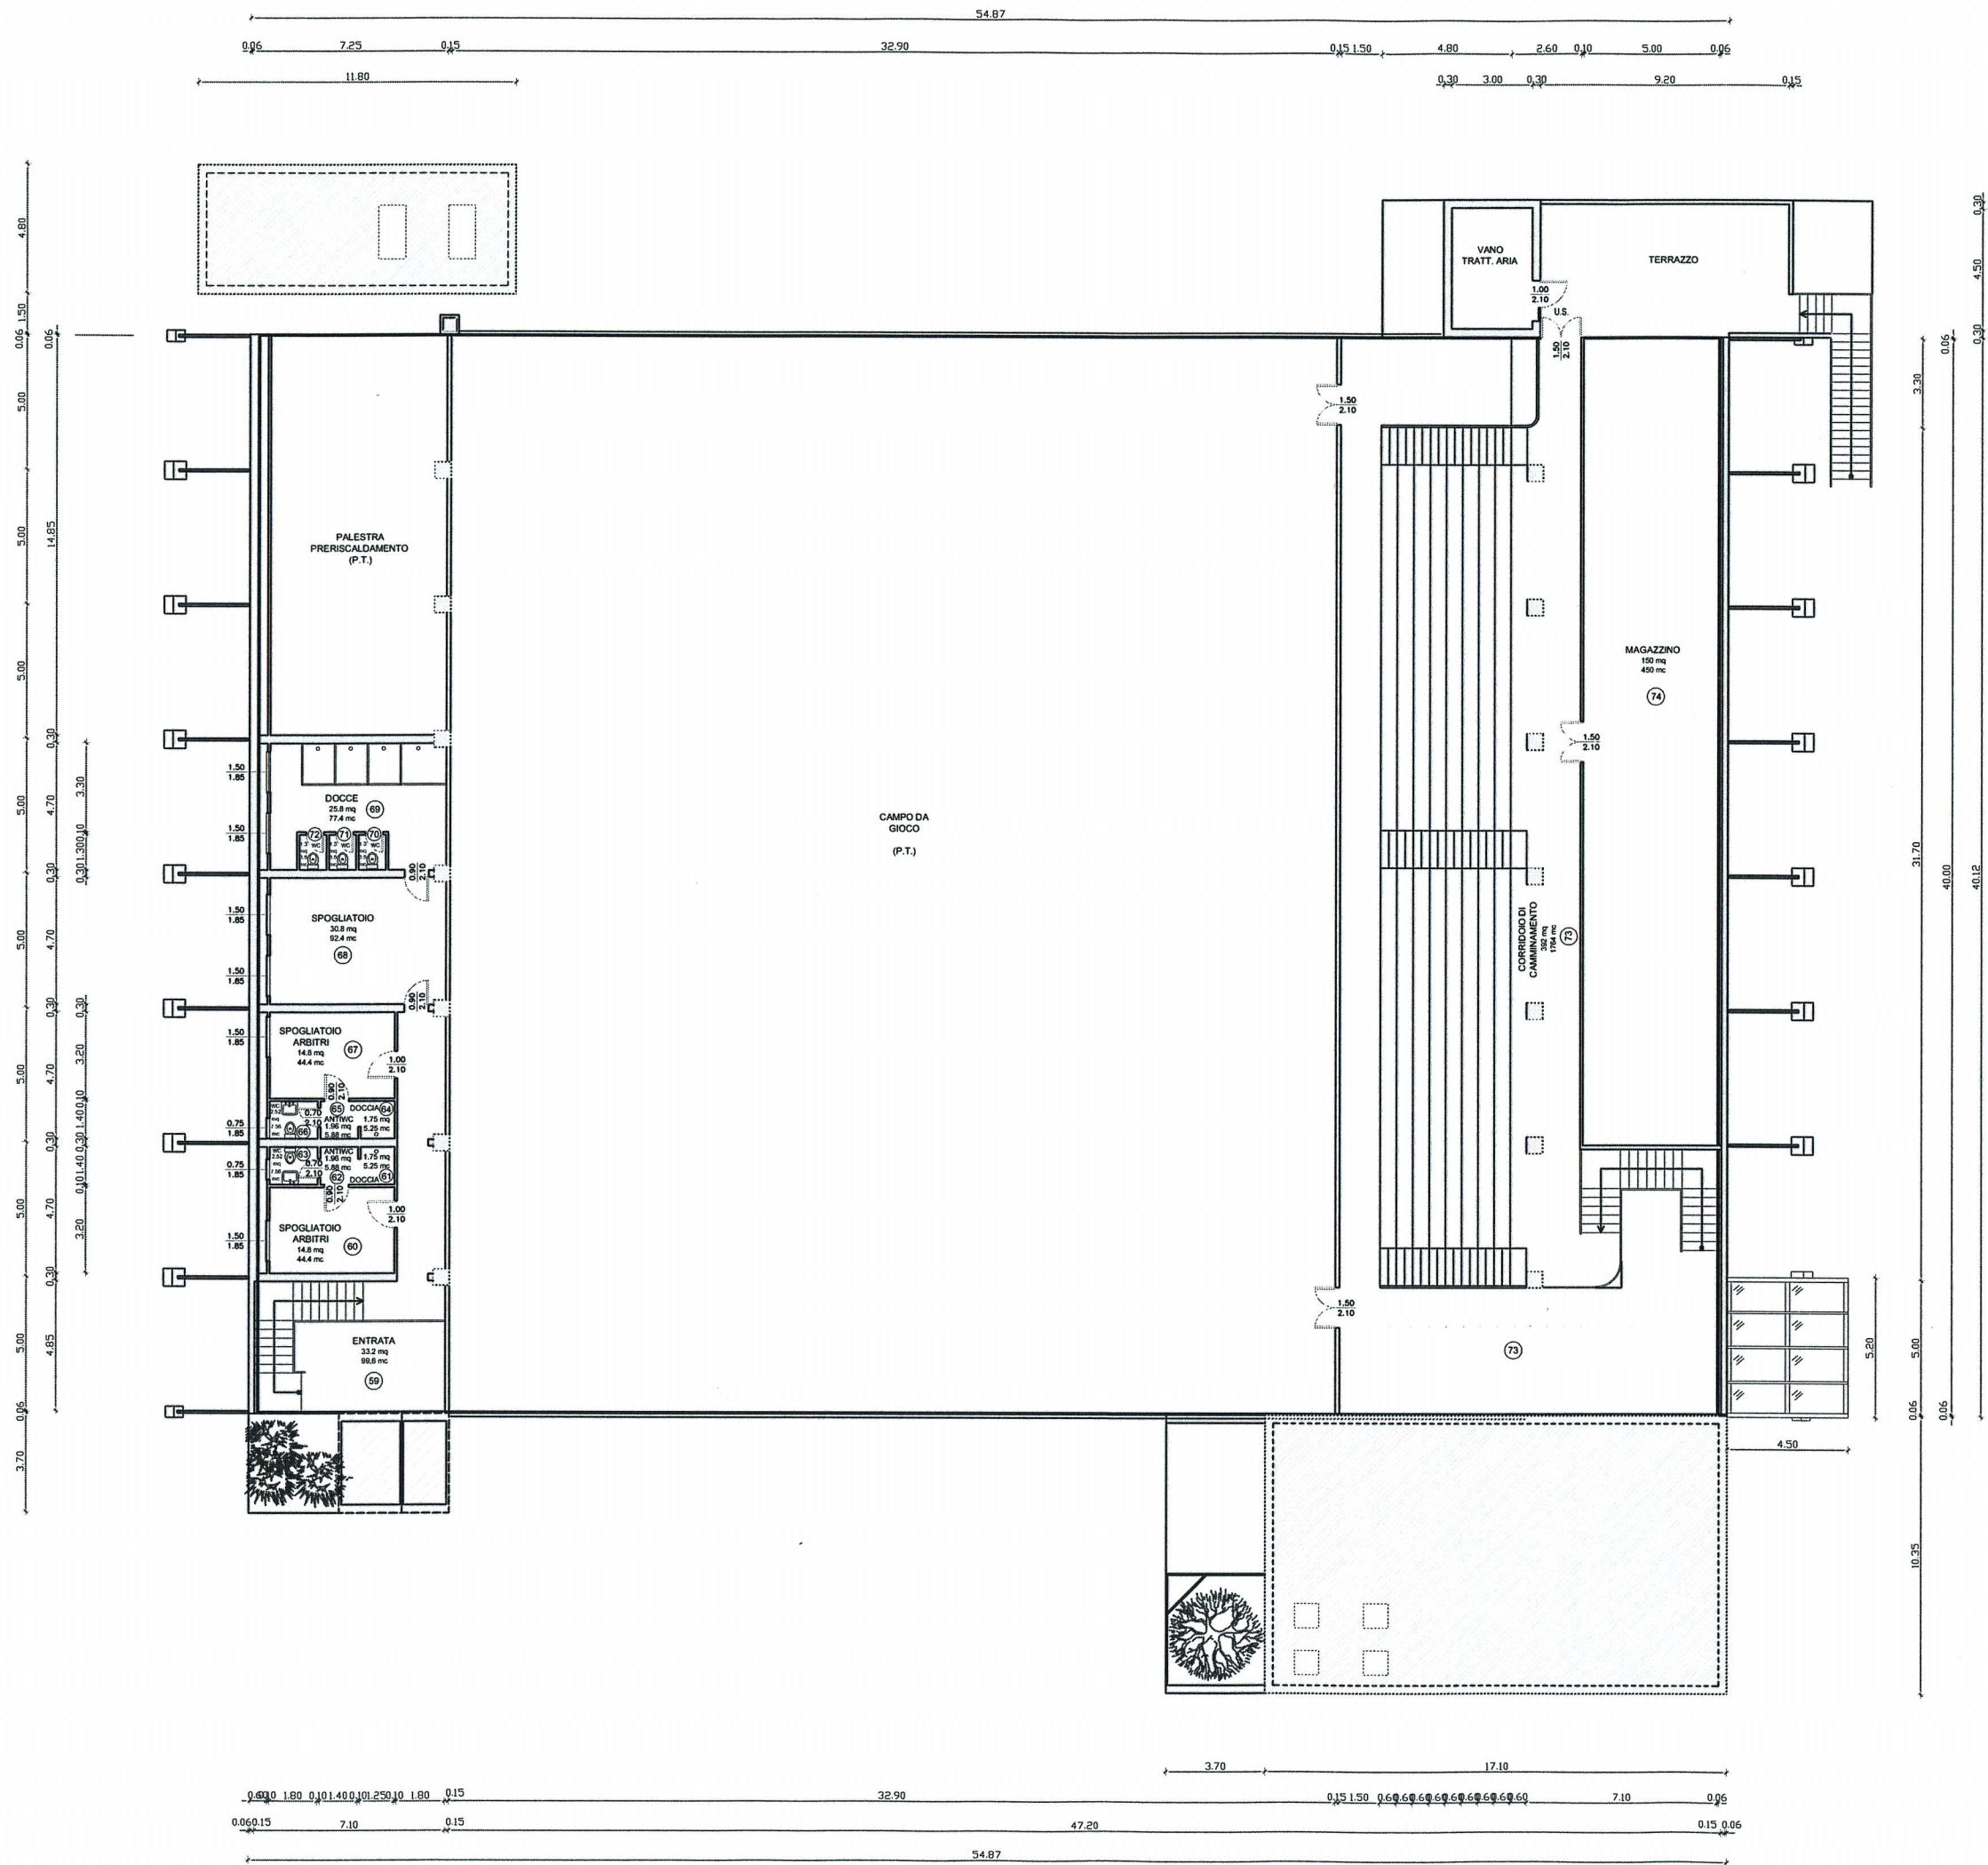

PIANO PRIMO			
H= 3.00 m			
POS.	LOCALE	SUPERF. mq	VOLUME mc
59	ENTRATA AL PIANO SECONDO	33.2	99.6
60	SPOGLIATOIO ARBITRI	14.8	44.4
61	DOCCEIA	1.75	5.25
62	ANTIWC	1.96	5.88
63	WC	2.52	7.56
64	DOCCEIA	1.75	5.25
65	ANTIWC	1.96	5.88
66	WC	2.52	7.56
67	SPOGLIATOIO ARBITRI	14.8	44.4
68	SPOGLIATOIO	30.8	92.4
69	DOCCE	25.8	77.4
70	WC	1.3	3.9
71	WC	1.3	3.9
72	WC	1.3	3.9
73	CORRIDOIO DI COLLEGAMENTO	392	1764
74	MAGAZZINO	150	450
TOTALE mq/mc		678	2622